



# PLAN NLT 18

DEPOSITED IN THE NSGAA LAND TITLE OFFICE  
AT NEW AYANSH, B.C.  
THIS 24<sup>th</sup> DAY OF October 2002

*Diana Craig*  
REGISTRAR


## PLAN OF SPECIAL SURVEY OF LOTS 59 TO 159 AND LOTS 161 TO 175, PLAN NLT3, LAXGALT'S AP VILLAGE LANDS, DISTRICT LOT 7276, CASSIAR DISTRICT, AND SECTION 2, BLOCK 1, RANGE 5 COAST DISTRICT. B. C. G. S. 103 P. 003

SCALE 1 : 750



### LEGEND

- UTM (NAD83 CSRS) GRID BEARINGS ARE DERIVED FROM GPS OBSERVATIONS AND ARE REFERRED TO 125° WEST LONGITUDE, THE CENTRAL MERIDIAN OF UTM ZONE 9.
- UTM COORDINATES SHOWN HEREON ARE DERIVED FROM TERRACE INTEGRATED SURVEY AREA CONTROL MONUMENT NUMBER 951875, HAVING PUBLISHED COORDINATES: N 6,046,733.123 E 525,343.752
- TO OBTAIN LOCAL ASTROMERIC BEARINGS REFERRED TO THE MERIDIAN THROUGH THE SOUTHEAST CORNER OF LOT 56, SUBTRACT 0°28'28".
- THIS PLAN SHOWS GROUND-LEVEL MEASURED DISTANCES. PRIOR TO COMPUTATION OF UTM COORDINATES, MULTIPLY BY COMBINED FACTOR 0.999616.
- STANDARD CAPPED POST FOUND
- STANDARD IRON POST FOUND
- STANDARD IRON POST PLACED

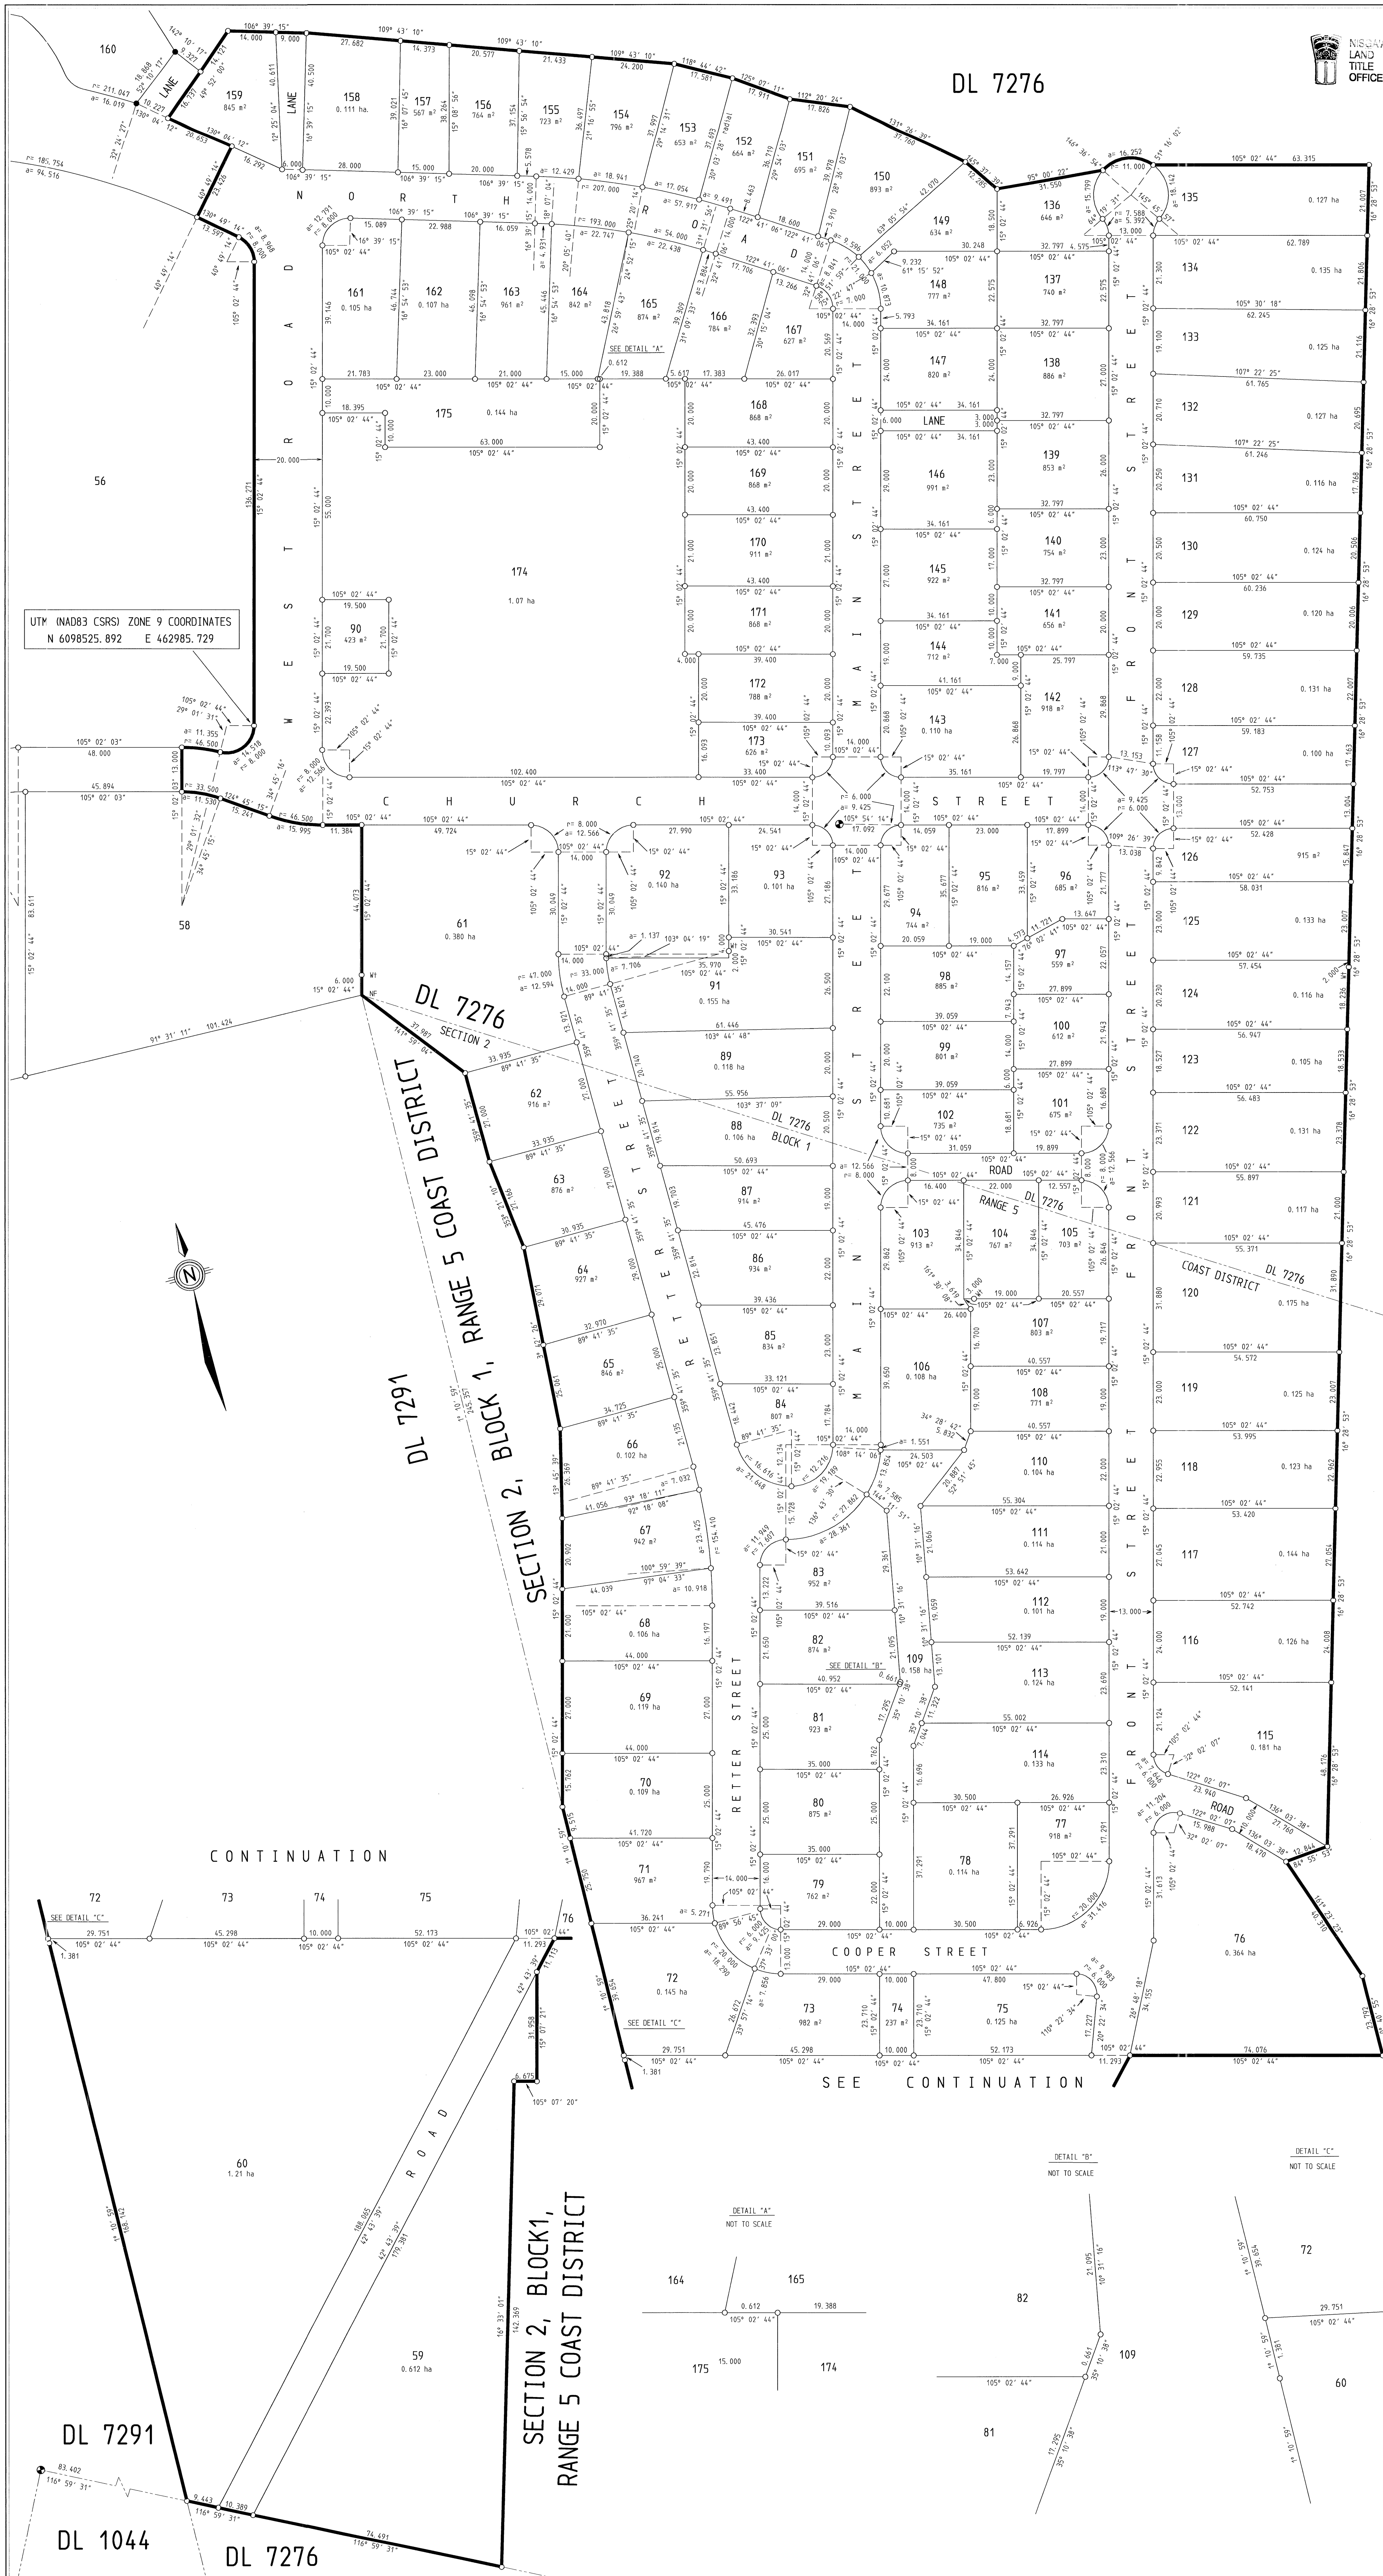

I, COLIN G. ATKINSON, A BRITISH COLUMBIA LAND SURVEYOR OF THE CITY OF TERRACE, IN BRITISH COLUMBIA, CERTIFY THAT I WAS PRESENT AT AND PERSONALLY SUPERINTENDED THE SURVEY REPRESENTED BY THIS PLAN AND THAT THE SURVEY AND PLAN ARE CORRECT. THE SURVEY WAS COMPLETED ON THE 18<sup>th</sup> DAY OF October 2002.

*Colin Atkinson*  
COLIN G. ATKINSON, B.C.L.S.